

A black and white photograph of Gropius House, a modernist residence. The house features a two-story design with a prominent cantilevered upper floor. Large, horizontal windows are visible on both levels, some with light-colored curtains. A woman is standing on the balcony of the upper floor, and a man is standing near the ground-floor windows. The building is surrounded by trees and foliage.

GROPIUS HOUSE MATERIAL PALETTE

The design of Gropius House contained both New England vernacular and contemporary materials. This palette provides a survey of these materials for reference and inspiration.



I1. Acoustical Plaster



I2. Cork Floors in Foyer




I3. Vertical Interior Clapboard in Foyer



I4. Chrome Stair Rails and Fixtures



I5. Bathroom Tile

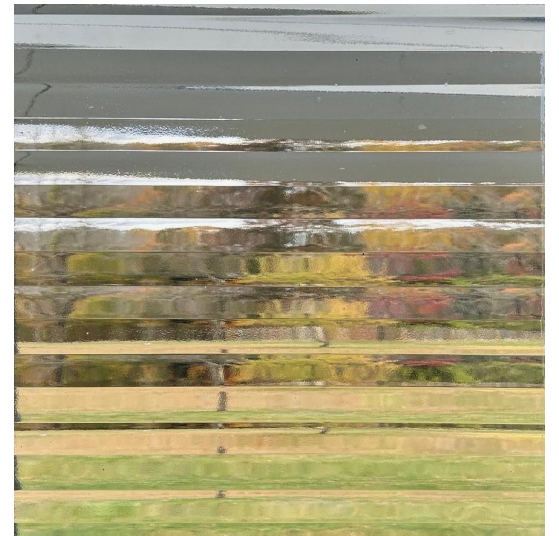

E7. Ripple Glass




E1. Glass Block Walls – Exterior and Interior



E3. Vertical Tongue-and-Groove Siding



E5. Flagstone Patio

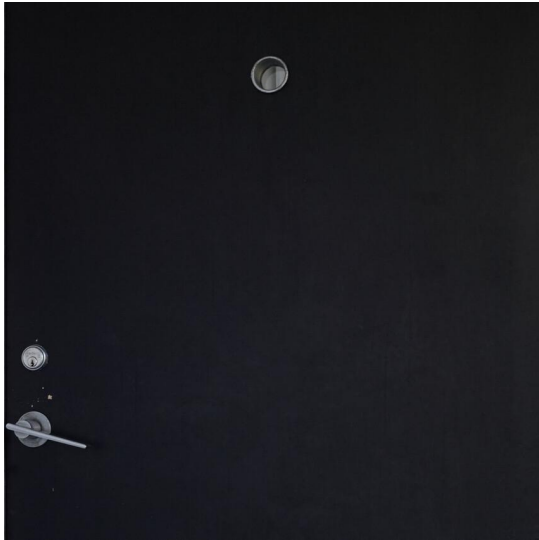


E2. Painted Wood Door and Chrome Hardware




E4. Fieldstone Foundation




E6. Painted Steel Columns and Casement Windows

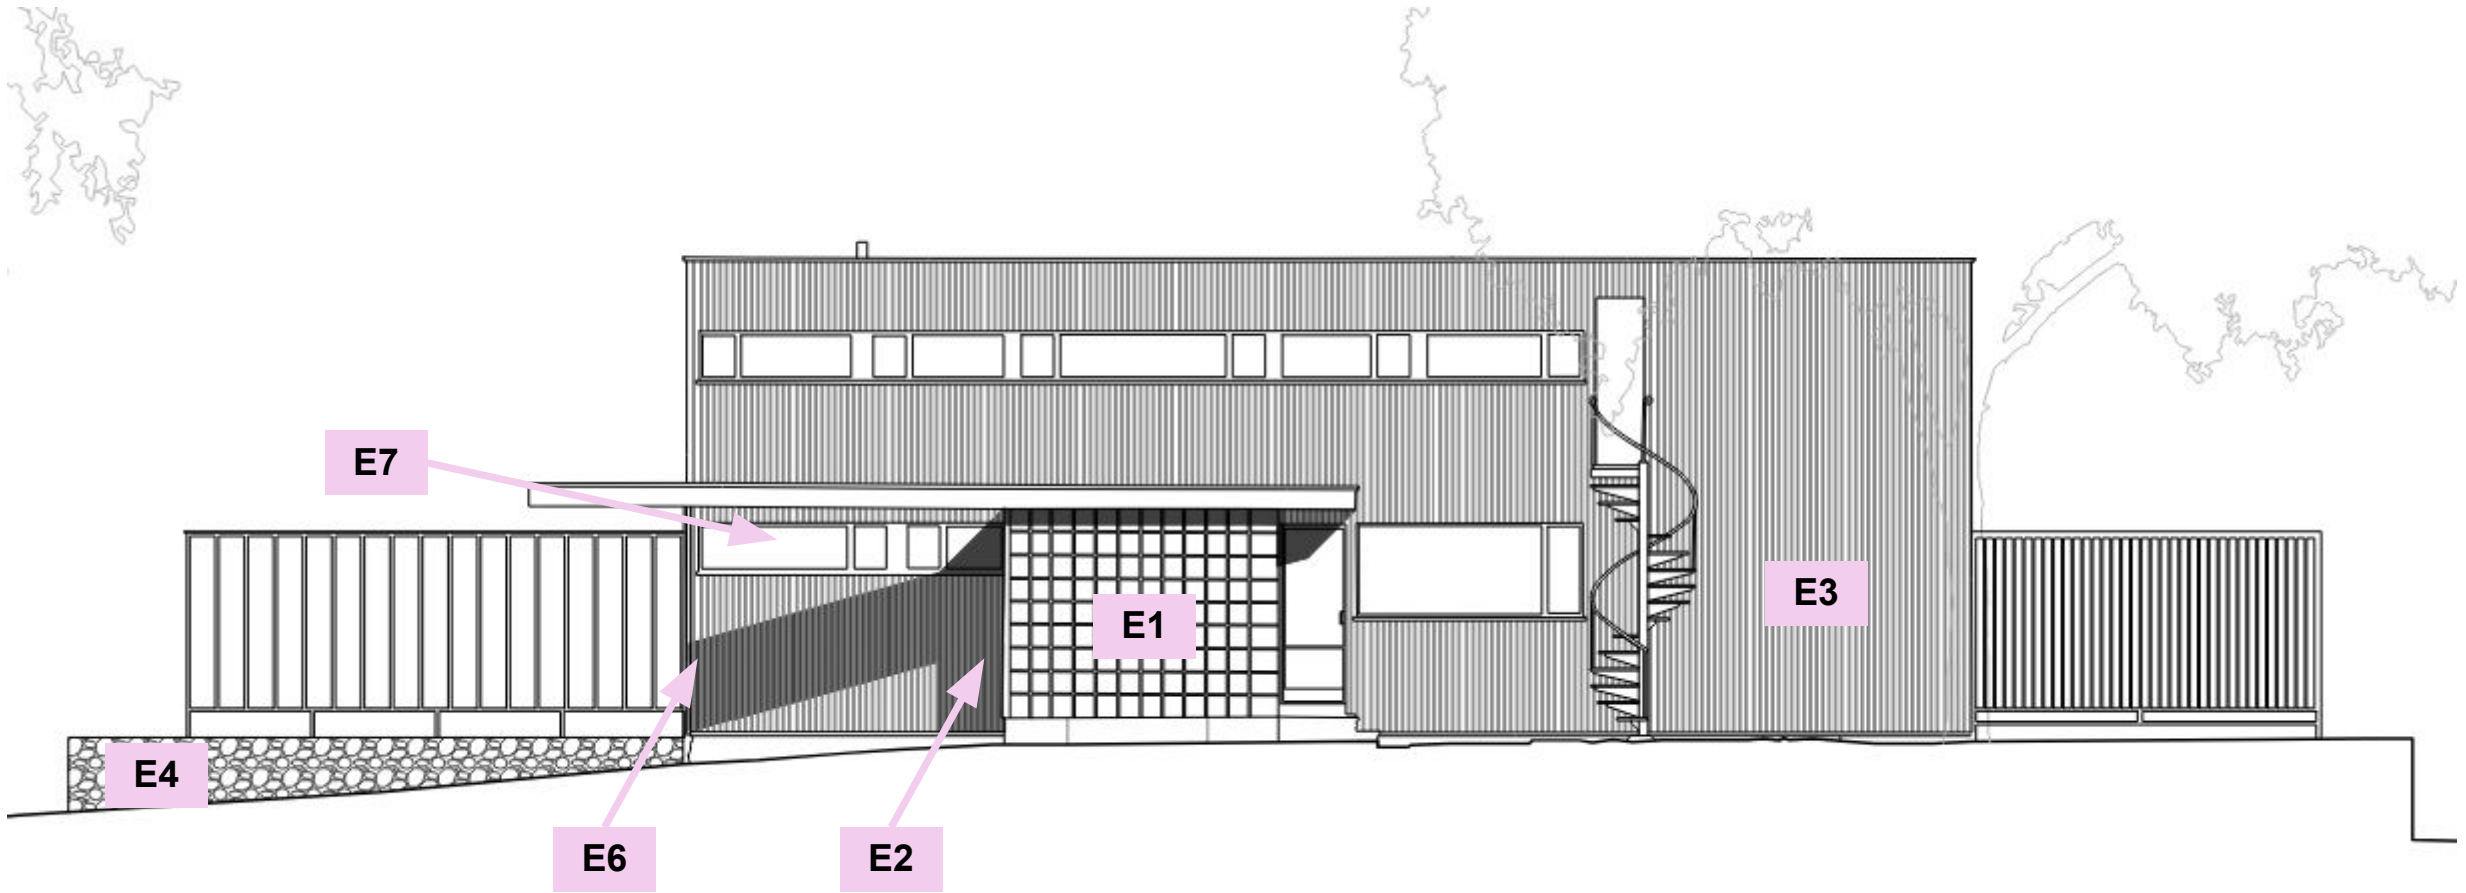

Gropius House – North Elevation

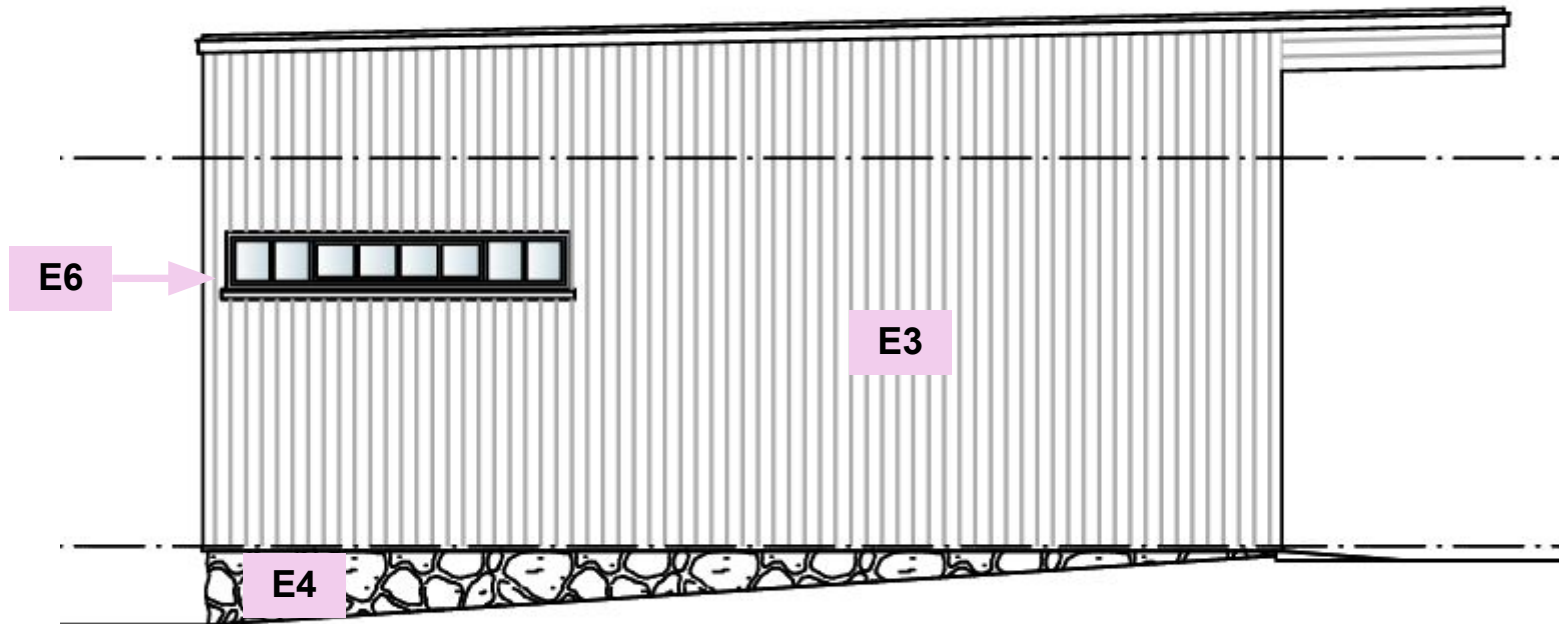

Garage/Visitor's Center – West Elevation

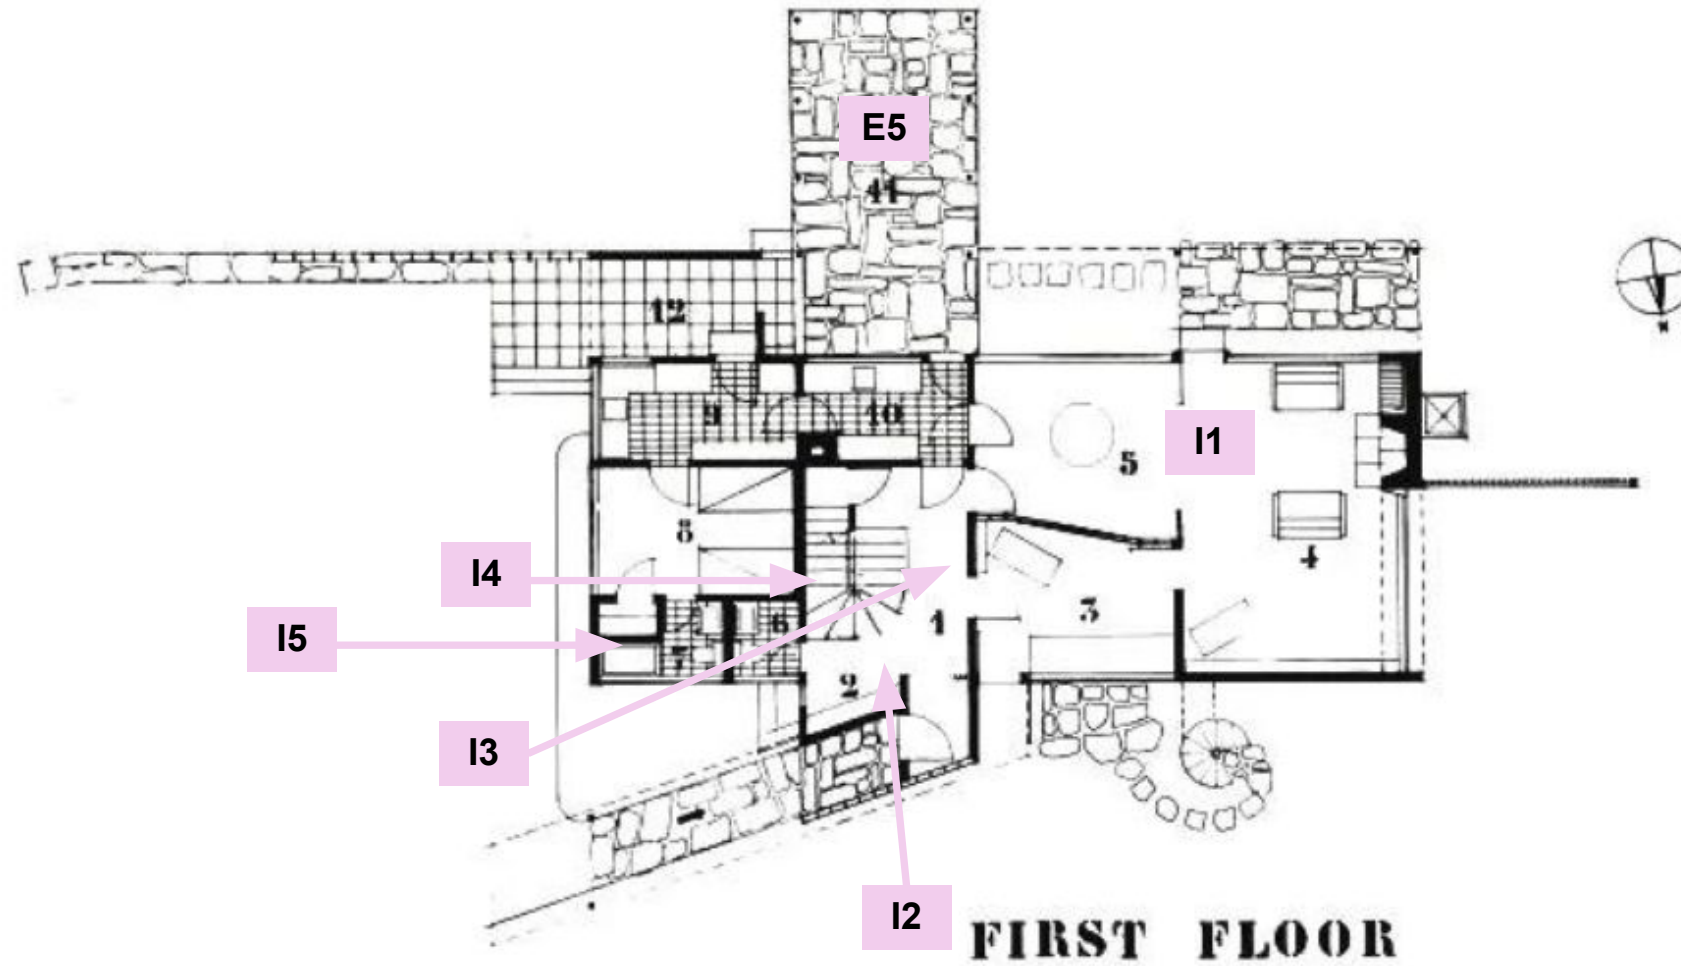

- | | |
|-----------------|-------------------|
| 1 entrance hall | 7 maid's bath |
| 2 coats | 8 maid's room |
| 3 study | 9 kitchen |
| 4 living room | 10 pantry |
| 5 dining room | 11 screened porch |
| 6 toilet | 12 service porch |

Gropius House – First Floor Plan